


OCINW48040
BL.02

SCALE 1:100

SCALE 1:50

SCALE 1:20

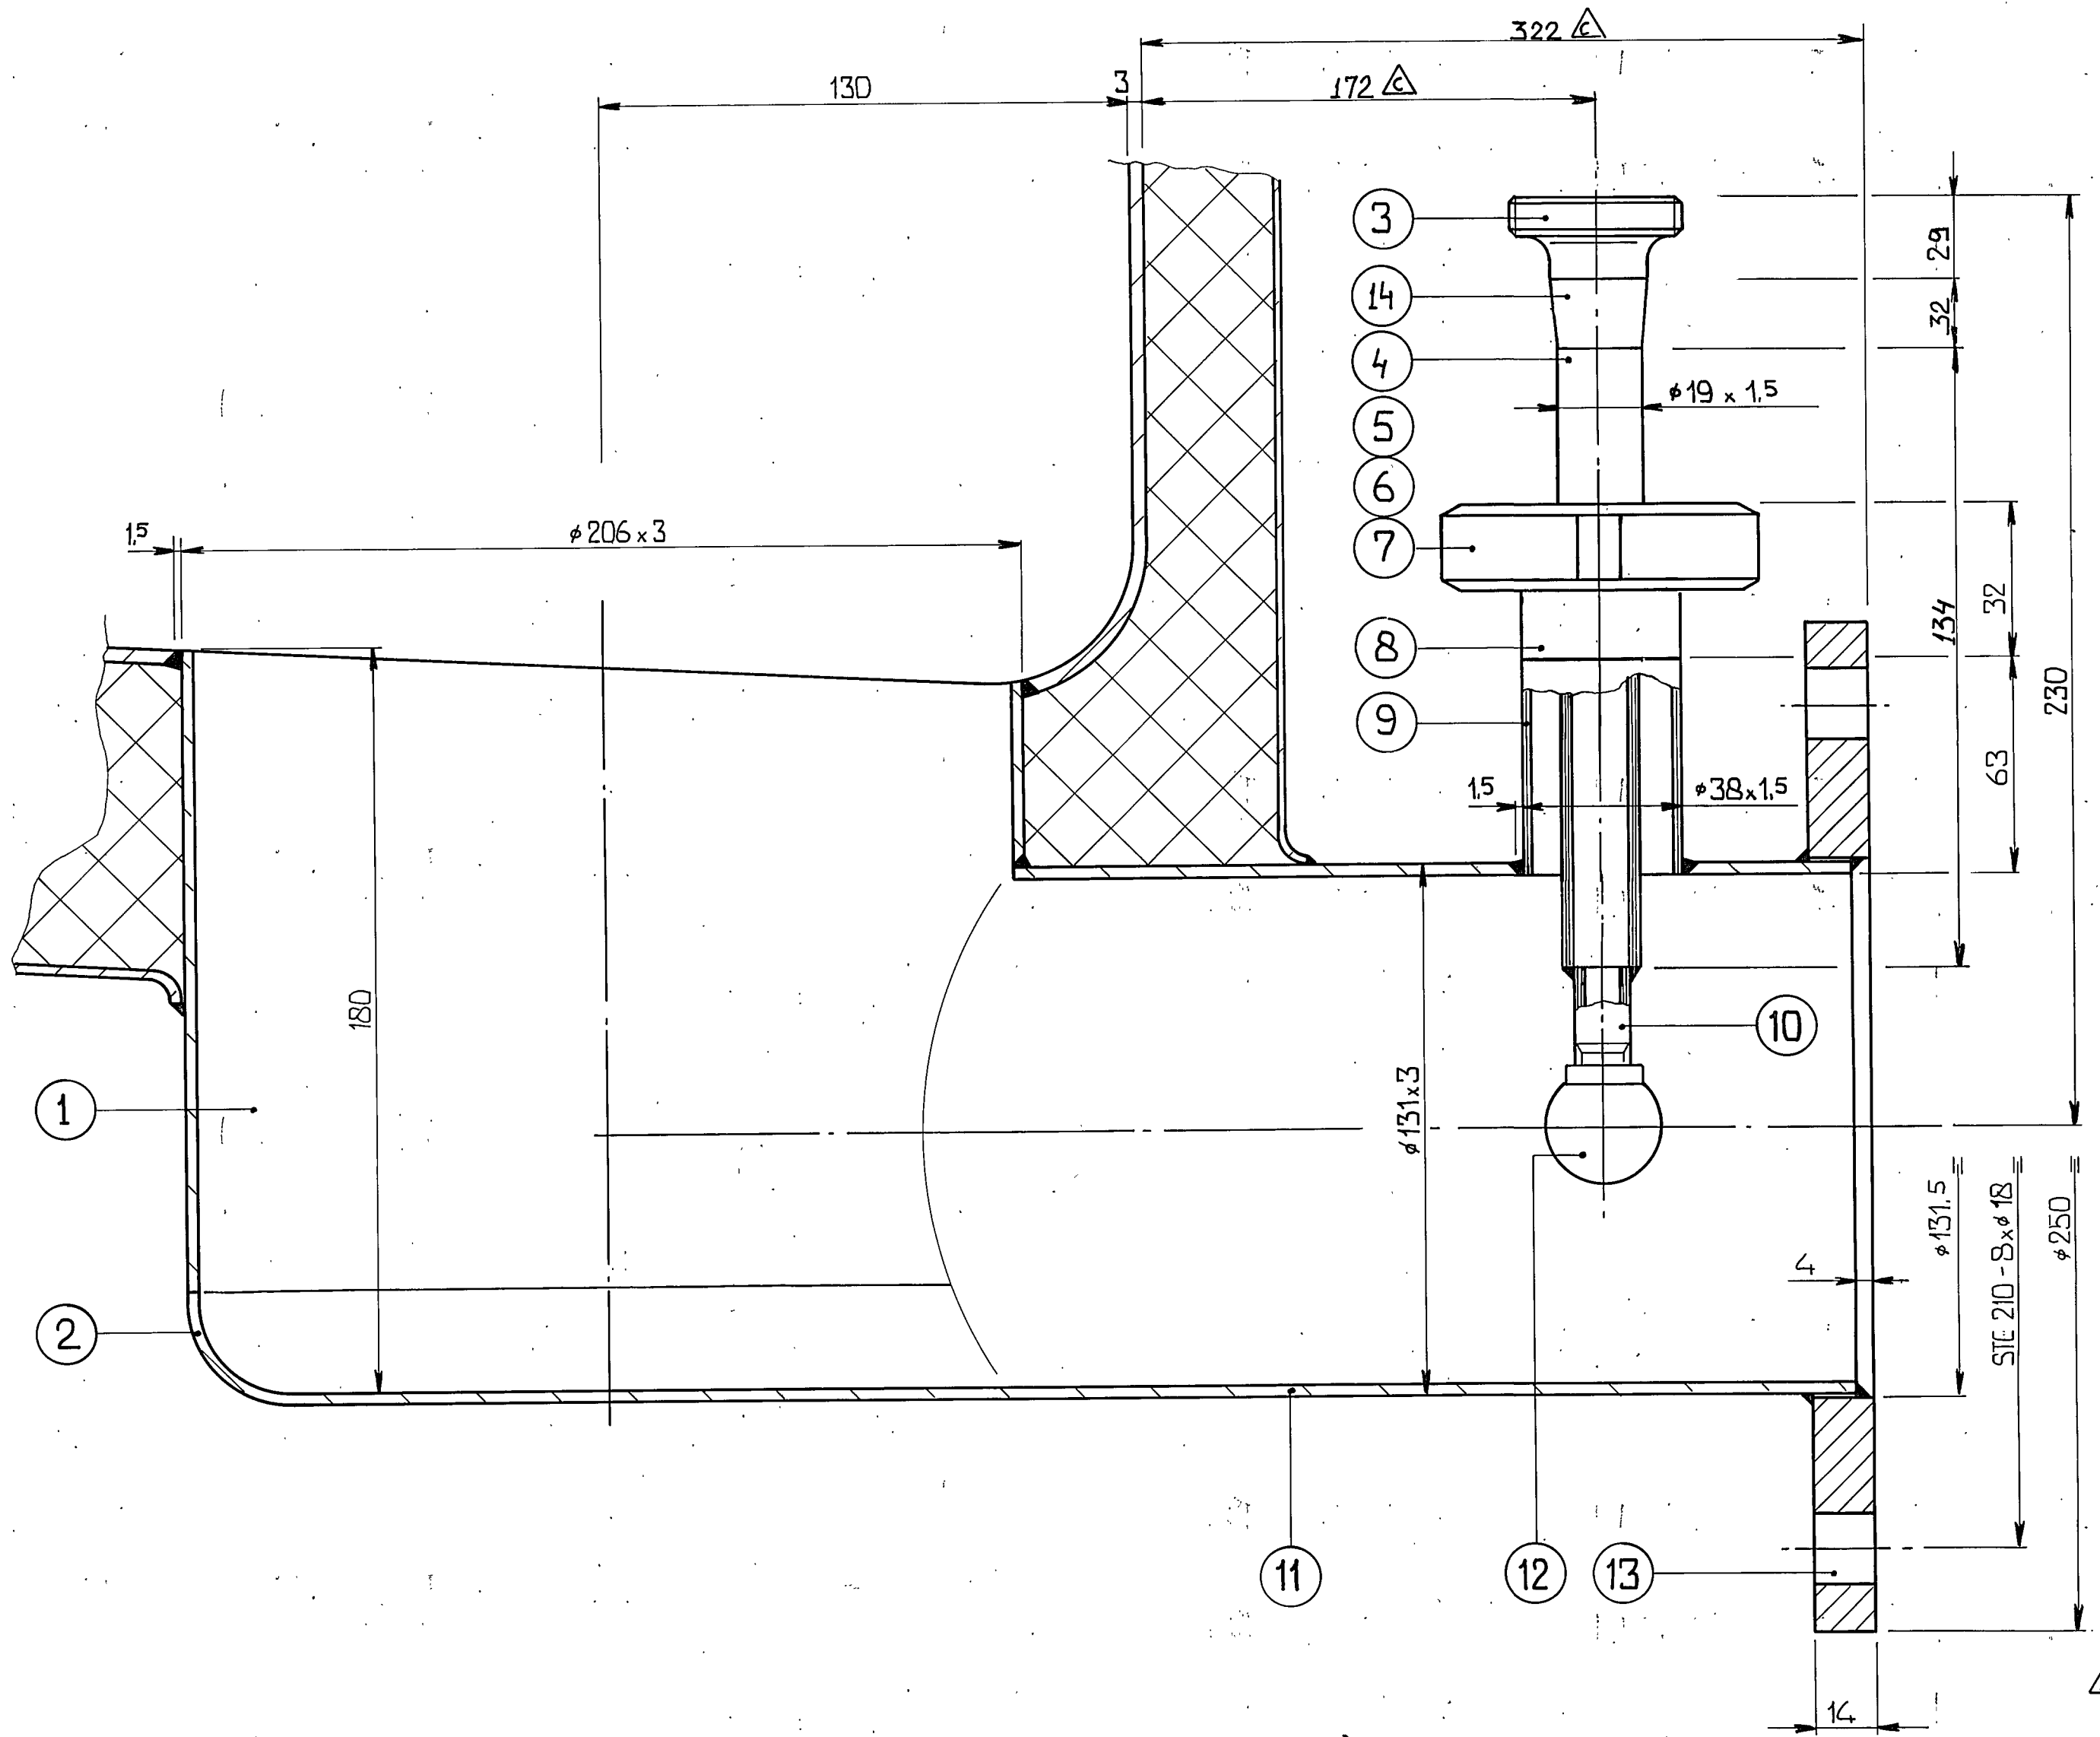

FINAL DRAWING

* MET 3.1B CERT.

Item	Quant.	Description	Material	Remarks
14	1	VERLOOPSTUK	1.4404 *	φ29 x 18 x 2
13	1	FLENS	1.4435	φ250 / 131.5 x 14
12	1	SPROEIBOL	1.4401 *	DT TYPE 05 S
11	1	PJP	1.4539 *	φ131 x 3 L=373
10	1	AANLASNIPPEL	1.4539 *	1/2" G DIN. 2982
9	1	PJP	1.4539 *	φ38 x 1.5 L=63
8	1	AANLSDRAADSTUK	1.4571	1 1/2" DIN. 11851
7	1	WARTEL MOER	1.4571	1 1/2" DIN. 11851
6	1	DICHT RING	EPDM	1 1/2" DIN. 11851
5	1	BLIND PUNTSTUK	1.4571	1 1/2" DIN. 11851
4	1	PJP	1.4539 *	19 x 1.5 L=134
3	1	AANLSDRAADSTUK	1.4571	DN. 25 DIN. 11851
2	1	BODEM	1.4539 *	φ206 x 3. h= - r=
1	1	PJP	1.4539 *	φ206 x 3 L=

Issue	Date	Sign.	Description
A	14-2-90		
B	16-10-1989		
C	25-9-1989	SZ	
D	17-8-1989		

Scale _____ Date 24-7-89

Drawn RS

Checked _____

Approved _____

Title: **UITLOOP DN.125 TANK NR.: 06-V-01**

holvrieka nirota
ord.8912-160 tek.4-223-3858

Gist-brocades
DELFT-HOLLAND

Code no.	Building	S1	Dest.	S2	Year	Sheets
14954048902						
Order no.	Proj. method	Size	A2			
Drawing no.	Location	B.	Serial no.	185:		
001W48040E						

06/V/01/UITLOOP DN125